



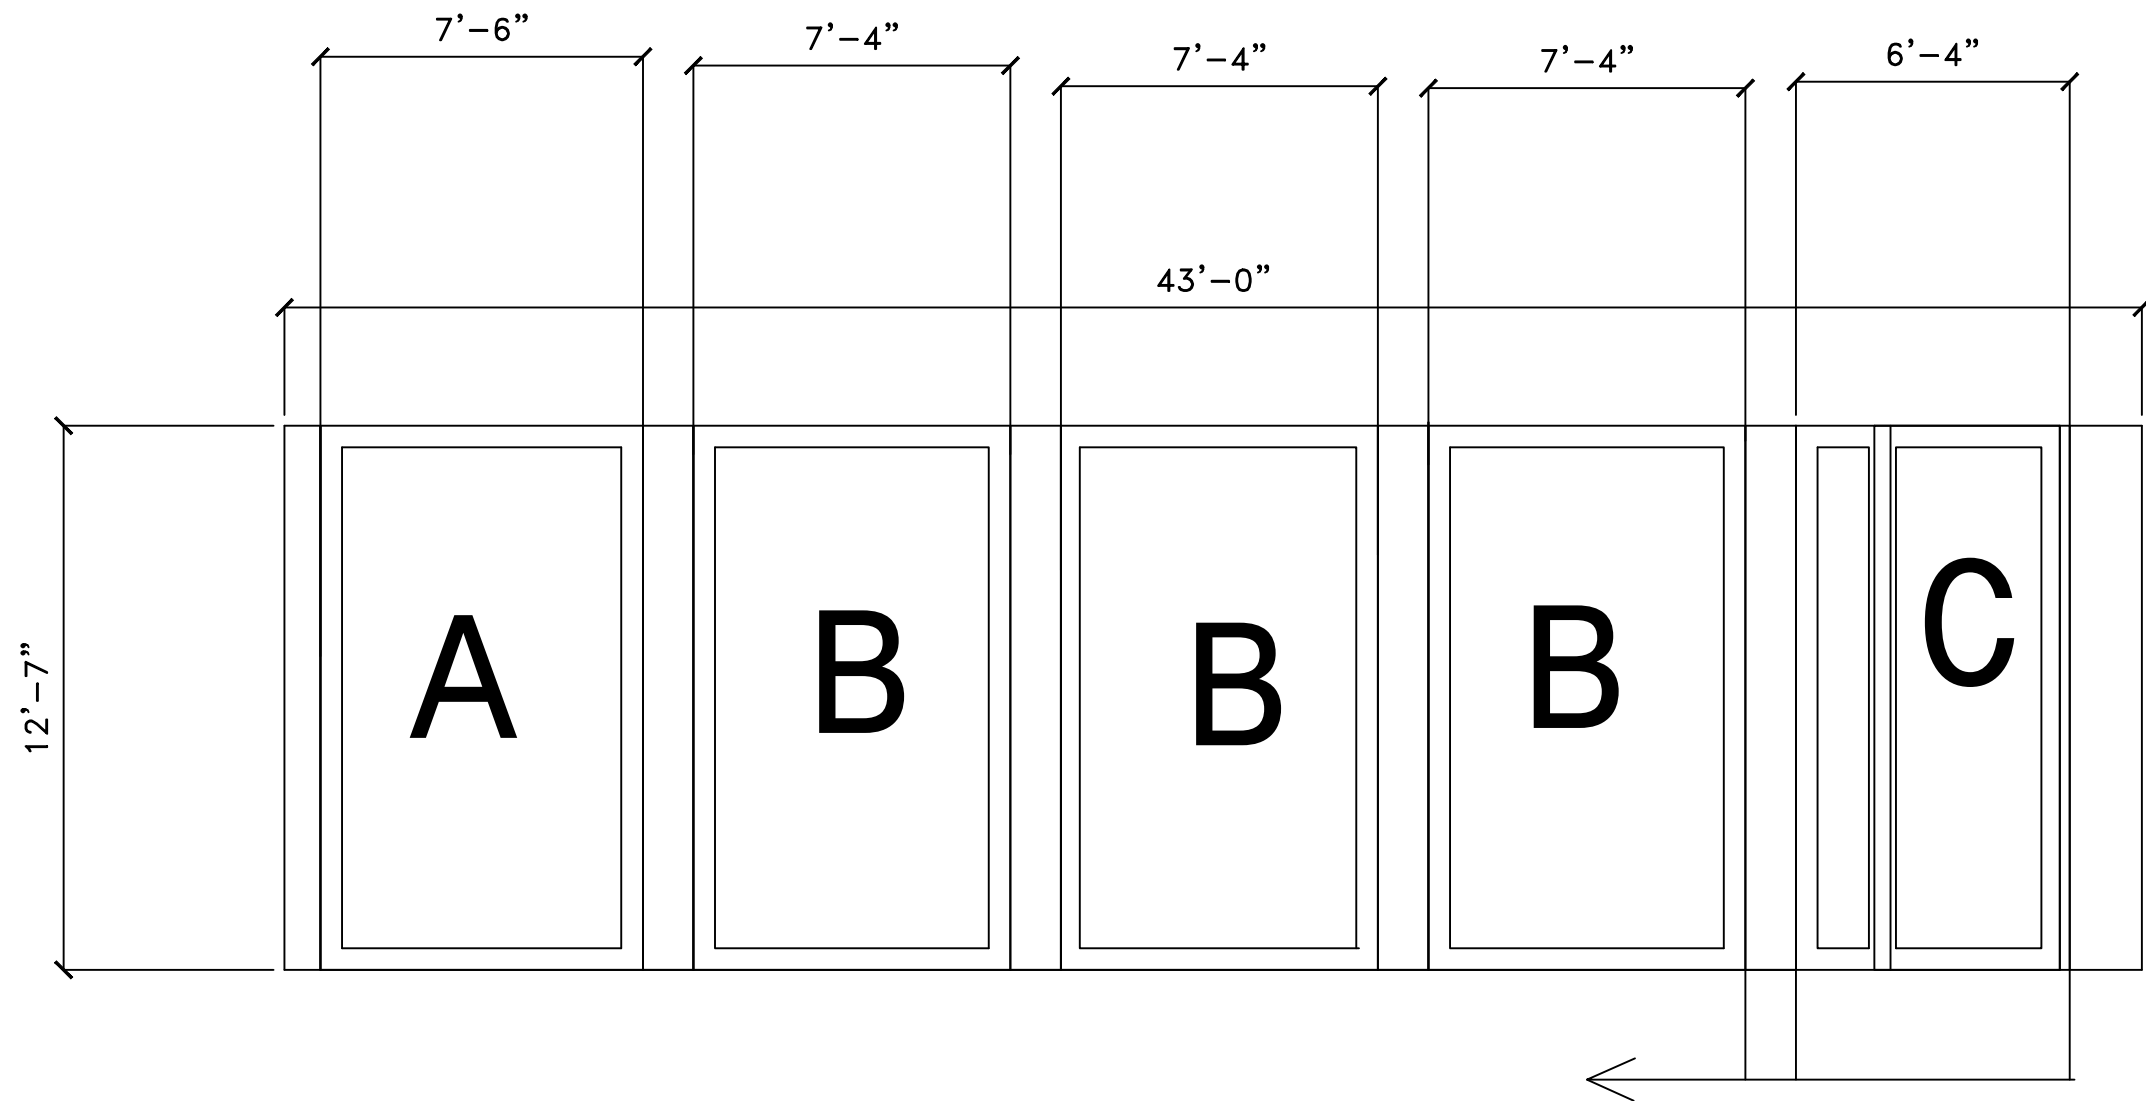

CJSJ - SOTANO - AREA DE SALA DE INVESTIGACIONES ELEVACION DE VENTANAS Y PUERTA EXISTENTES

ESCALA: 1/2" = 1'-0"

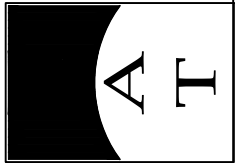

R E V I S I O N S			
NO.	DESCRIPTION	DATE	BY

TRIBUNAL GENERAL DE JUSTICIA OFICINA DE ADMINISTRACION DE LOS TRIBUNALES DIRECTORIA DE ADMINISTRACION DIVISION DE LOCALES Y SERVICIOS ESPECIALES	APPROVED BY: APPROVED DATE:
---	------------------------------------

PROJECT NAME: PUERTAS DE ROLLING DOORS	PROJECT DATE: DEC 2023
PROJECT LOCATION: CENTRO JUDICIAL DE SAN JUAN, SAN JUAN	DRAWING DATE:
DRAWING DESCRIPTION: ELEVACION DE PUERTAS EXISTENTES - AREA DE MENORES	PRINTING DATE:
CHECKED BY: ING. DANIEL PADILLA	DRAWING SCALE: 1/2"=1'-0"
DRAWING BY: PETER RUBI	FILE NAME:
9: A-8	