
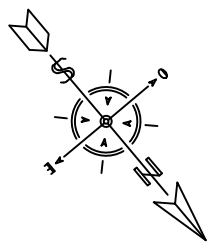


PLANO MODULACION FIRST FLOOR LEVEL
SCALE: 1/4"=1'-0"

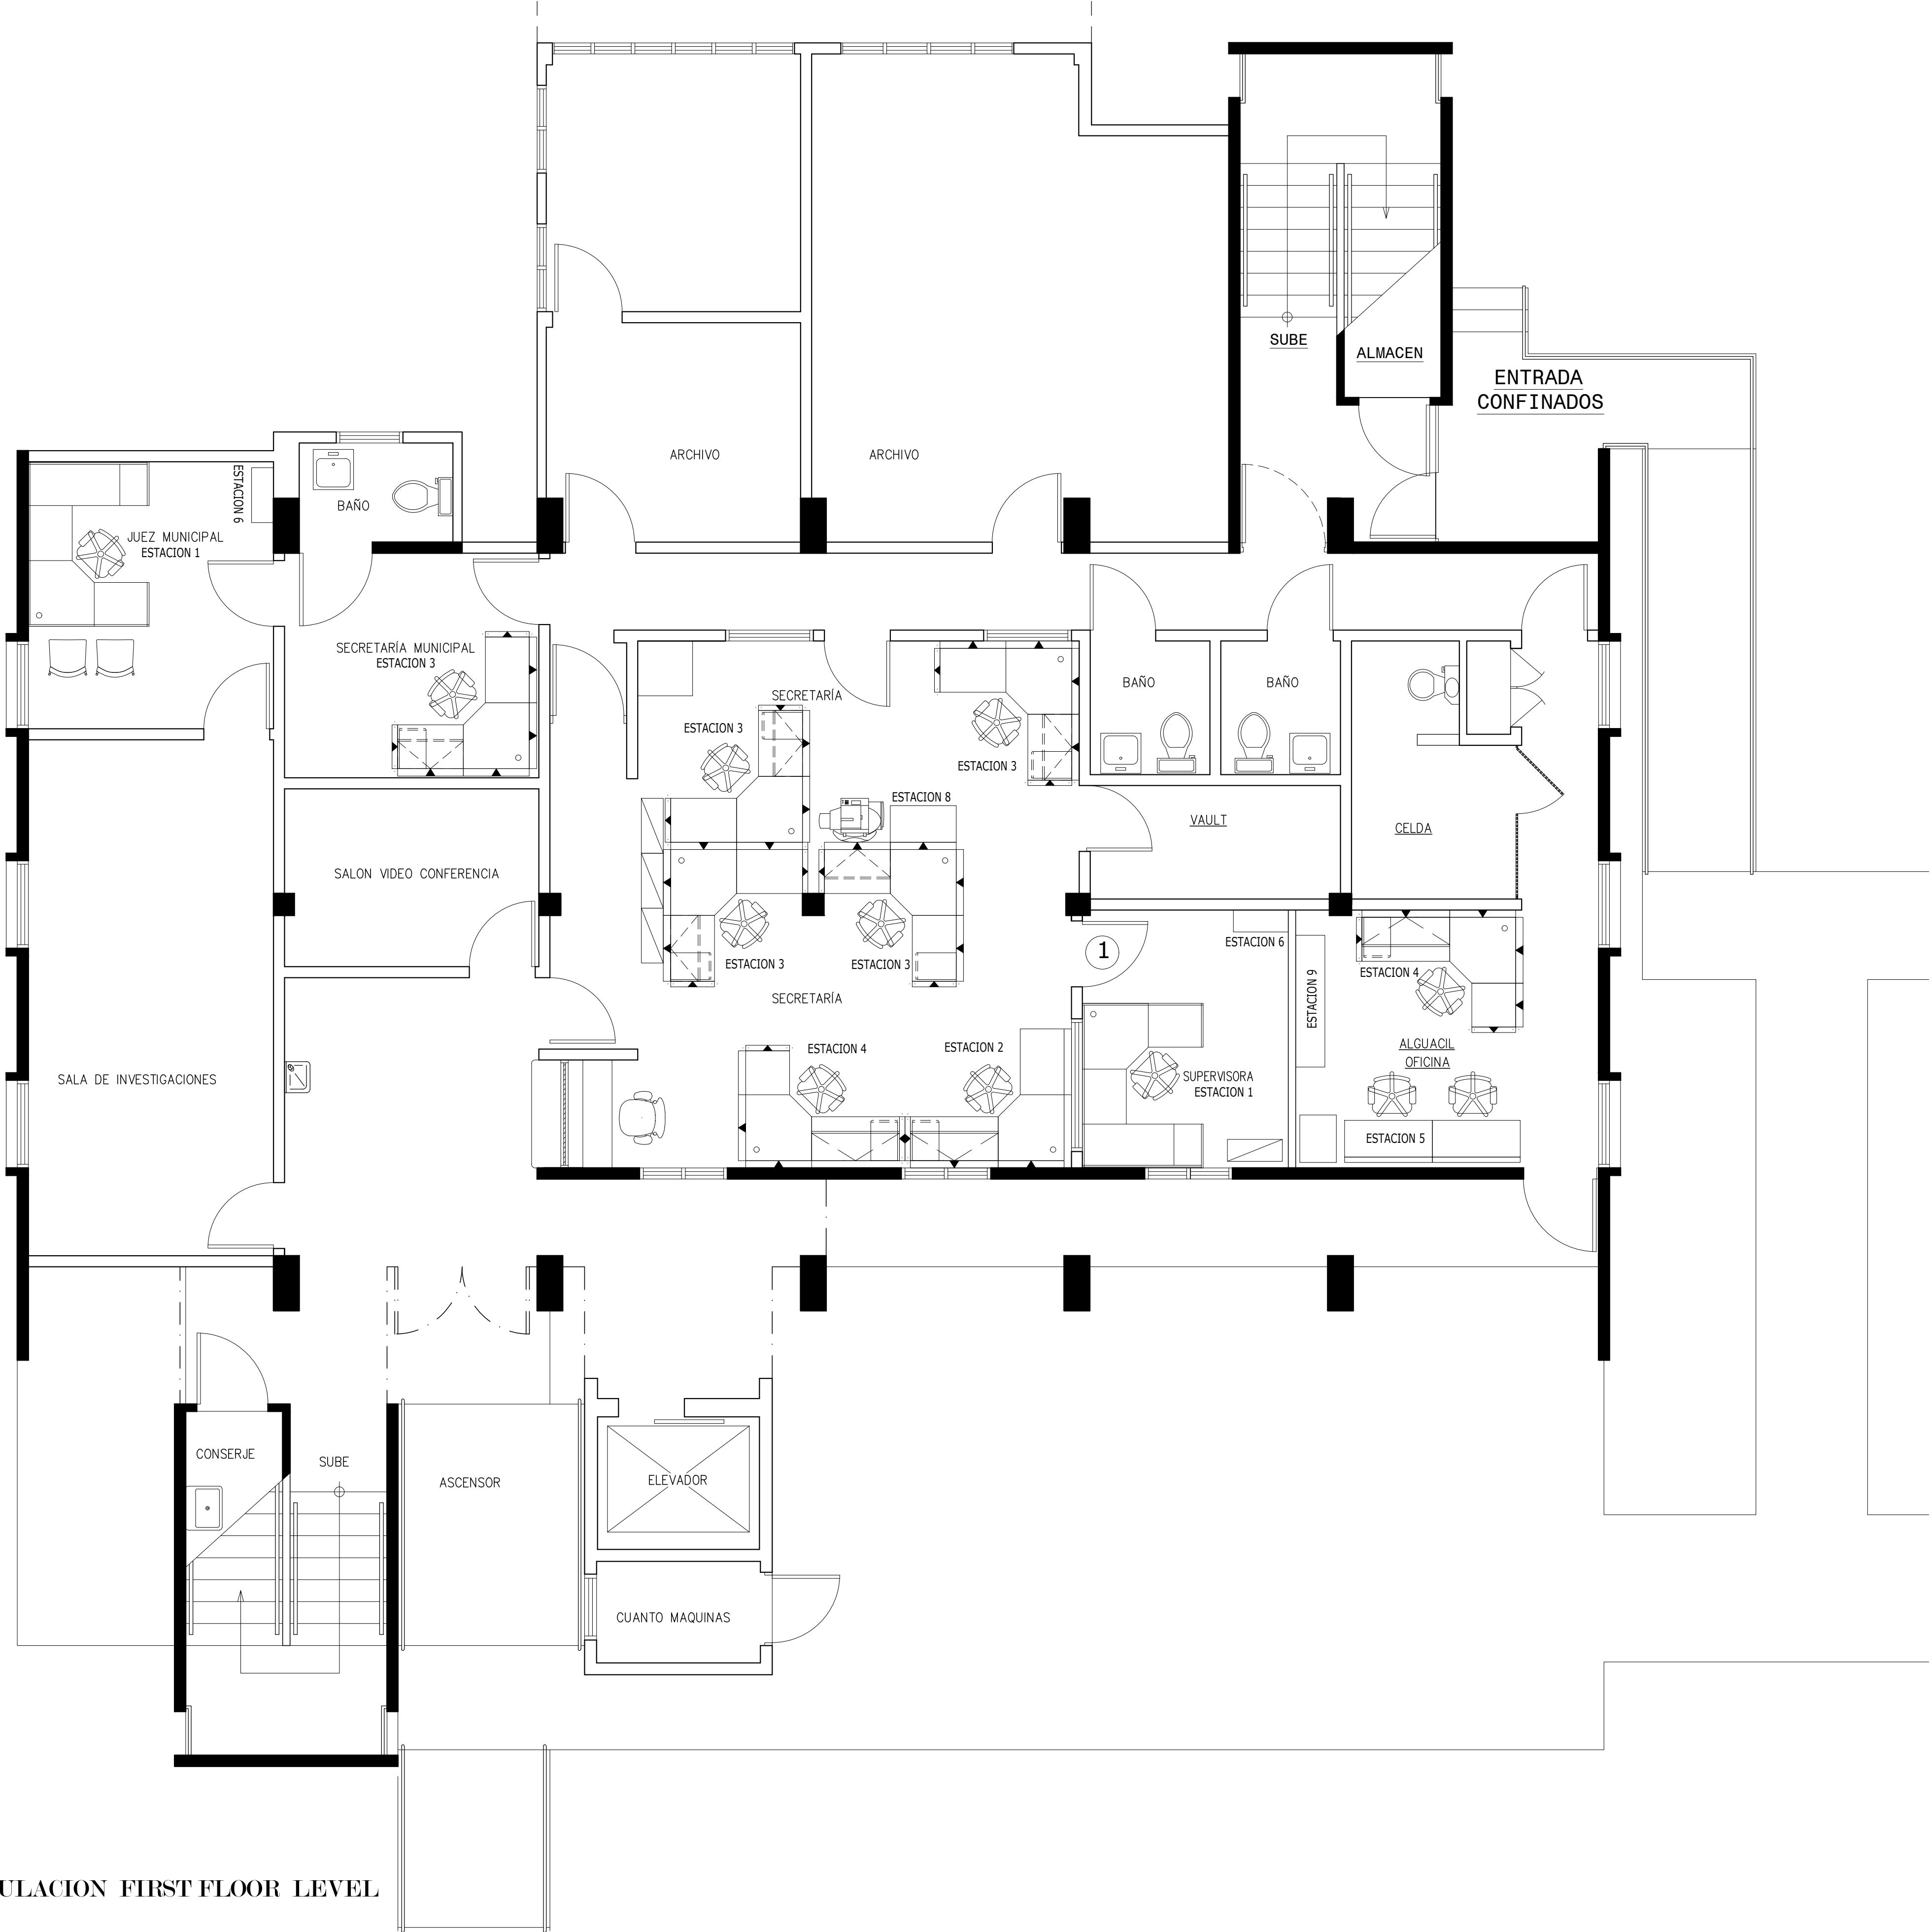

PROJECT NAME:
DIGITALIZACION DE PLANOS DE FACILIDADES DEL T. G. J.

PROJECT LOCATION:
T.P.I. SALINAS,(0805) R.J. GUAYAMA

DRAWING DESCRIPTION:
PLANO CONDICIONES EXISTENTES DEL 1er PISO

CHECKED BY:
ING. J. MORENO

DRAWING BY:
R. OMBEO

FILE NAME:
0805-EXISTING.dwg

GERENTE DE PROYECTO:
PROJECT DATE: 22-AGOSTO-2008

ESPEC. EN ADMINISTR.:

PRINTING DATE: 07-MAY-2010

SHEET NO.:

OF: 2

A-03

TRIBUNAL GENERAL DE JUSTICIA
OFICINA DE ADMINISTRACION DE LOS TRIBUNALES
DIRECTORIA DE ADMINISTRACION
OFICINA DE ADMINISTRACION Y CONSERVACION DE LOCALES

APPROVED BY:
APPROVED SIGN: APPROVED DATE:

R E V I S I O N S			
NO.	DESCRIPTION	DATE	BY

O A T